





A FRONT ELEVATION
N.T.S.

No.	Rev.	Date

Project	18-000	Sheet	M1
Date	10/7/18		
Scale	N.T.S.		

THE CAMBRIDGE
 FRONT ELEVATIONS
 2,148.00 TOTAL SQ. FT.

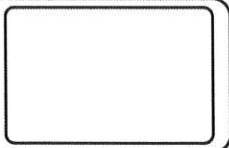

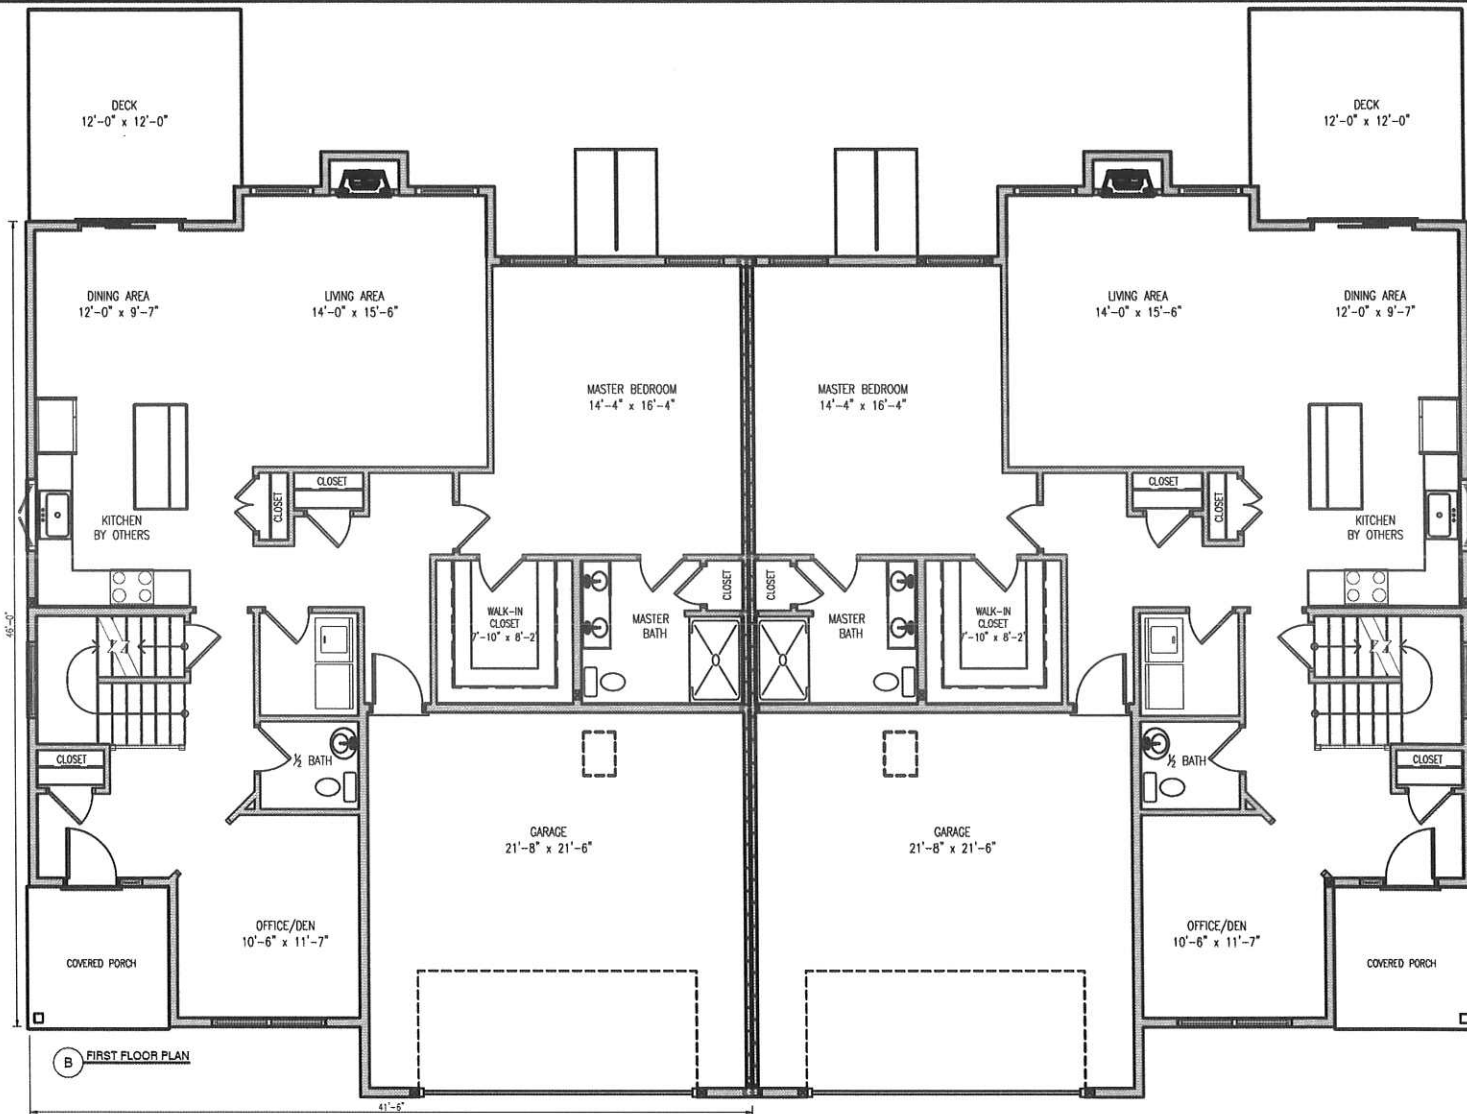


B FIRST FLOOR PLAN


No.	Rev.	Description/Notes	Date

Project	18-008	Sheet	
Date	10/7/18	Scale	M2
Scale	N.T.S.		

THE CAMBRIDGE

FIRST FLOOR PLAN
1,460.00 TOTAL SQ. FT.

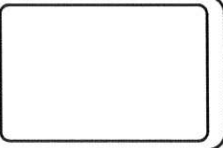

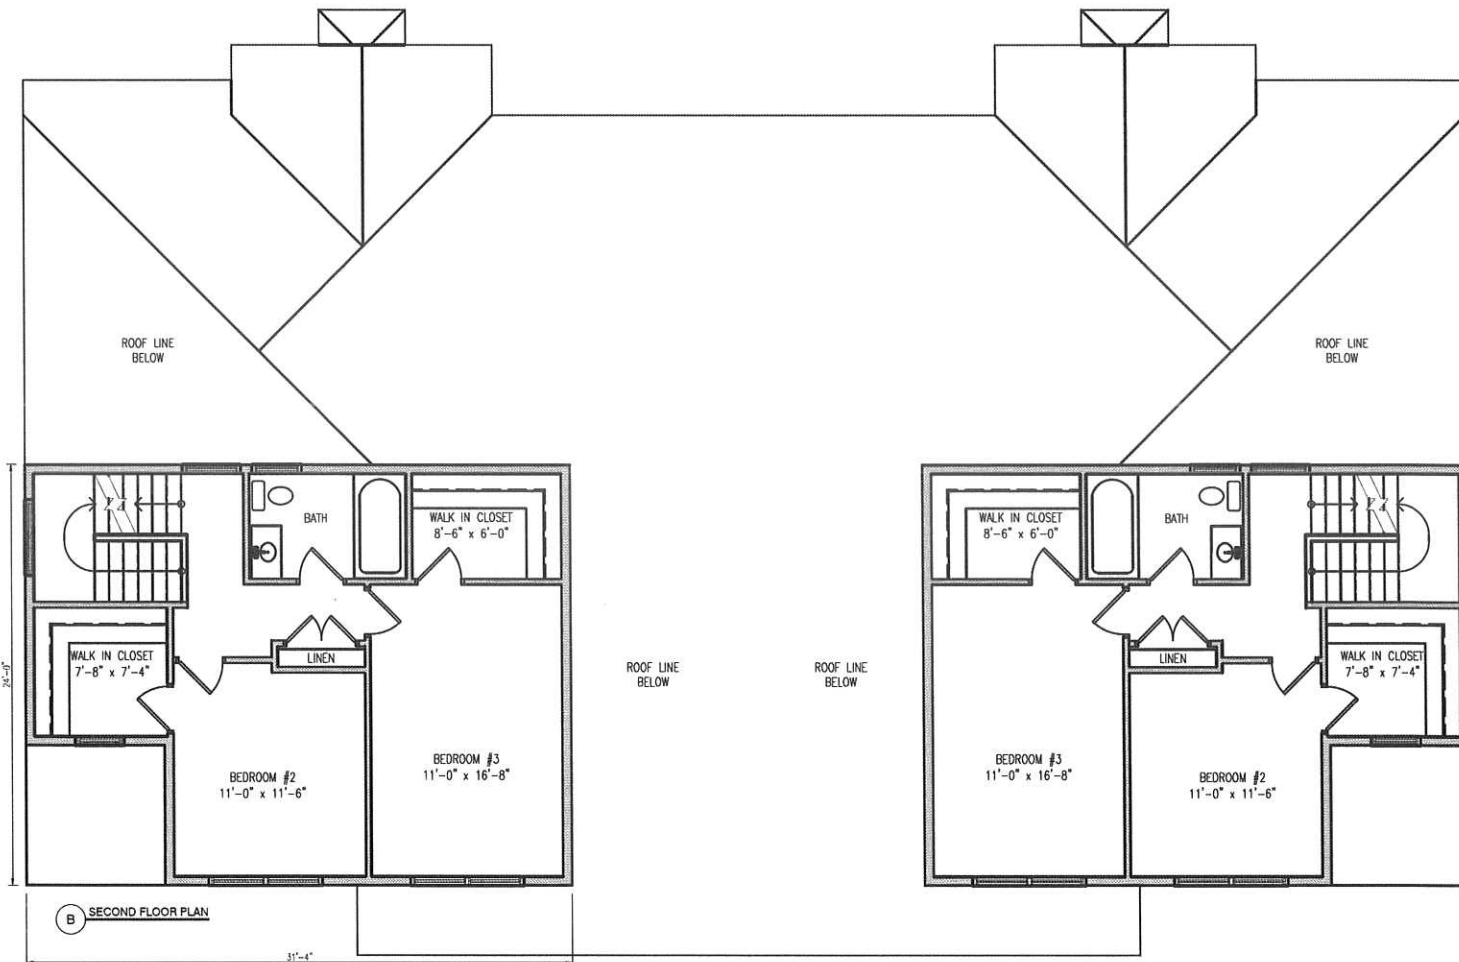

No.	Rev.	Date

Project: 19-008	Sheet: M3
Date: 10/7/18	
Scale: N.T.S.	

THE CAMBRIDGE

SECOND FLOOR PLAN
688.00 TOTAL SQ. FT.

