


A FRONT ELEVATION  
N.T.S.

RVL		
No.	Revision/Date	Date

Project	15-021	Sheet	
Date	11/8/15	A1	
Scale	N.T.S.		

**THE BROOKSIDE**  
 FRONT ELEVATIONS  
 1,200 TOTAL SQ. FT.

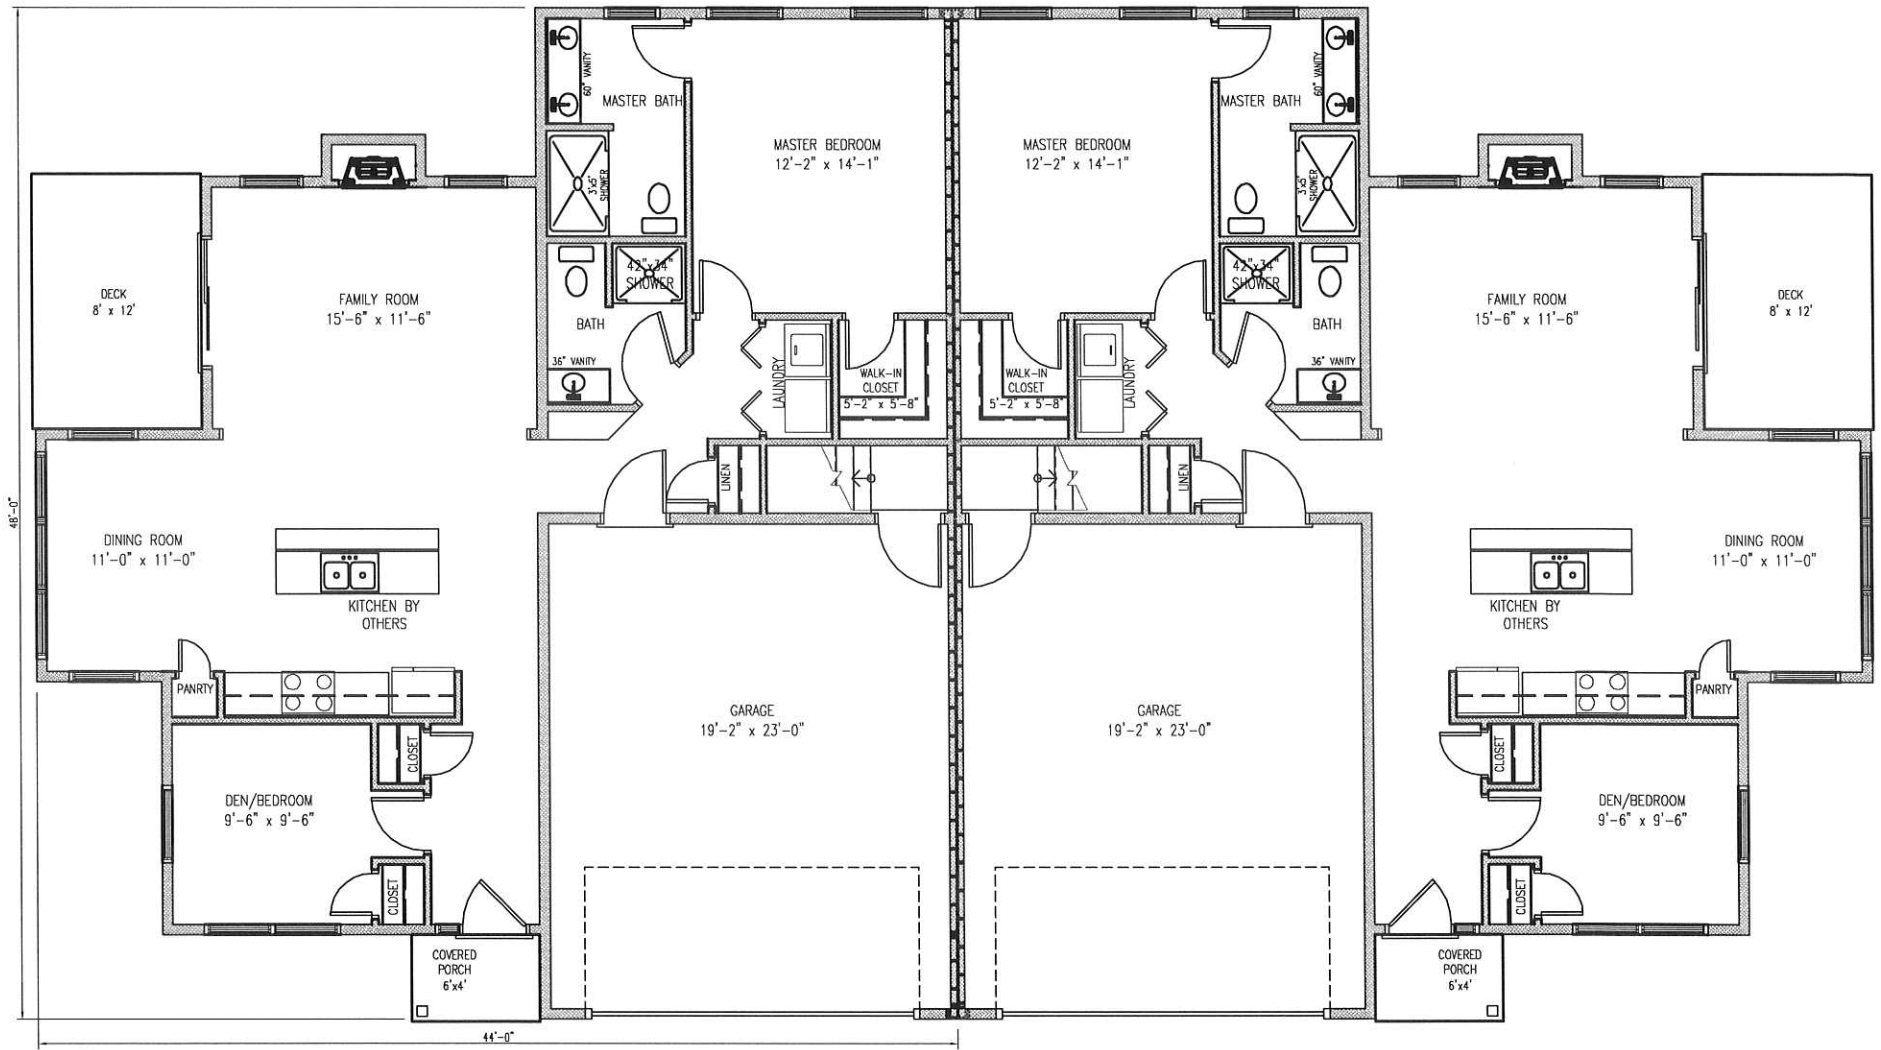

B FIRST FLOOR PLAN

FWL		
No.	Revision/Name	Date
Project	15-021	Sheet
Date		A2
Scale	N.T.S.	

# THE BROOKSIDE

FIRST FLOOR  
1,200 TOTAL SQ. FT.